


ISOMETRIC VIEWS
SCALE: NTS

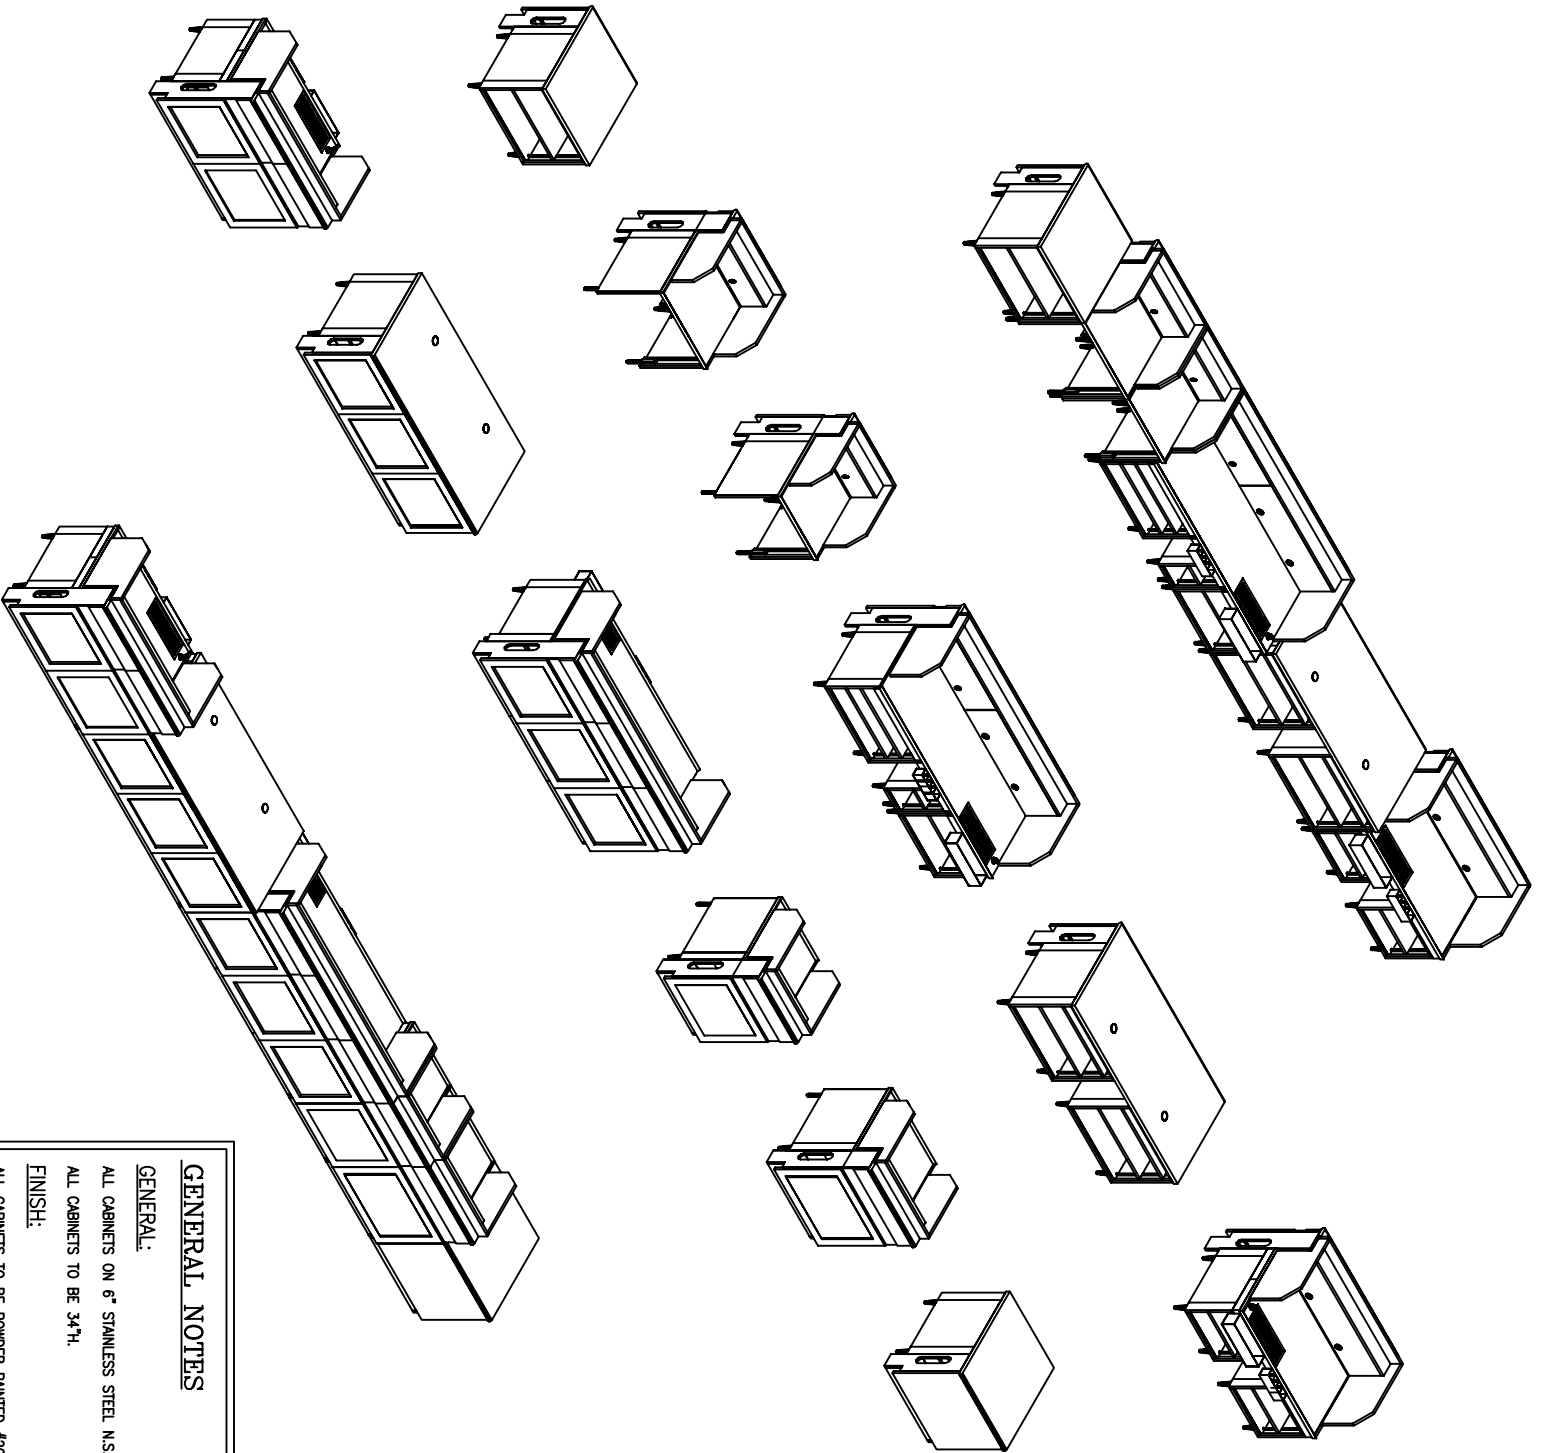

Confidentiality Notice: This drawing is the property of Royston LLC. It is intended only for the use of those to whom it is directly distributed and contains information that is confidential and proprietary, not for reproduction or use by any other party. If you have received this drawing in error, its review, use, reliance, and/or distribution is strictly prohibited.

GENERAL NOTES

GENERAL:

ALL CABINETS ON 6" STAINLESS STEEL N.S.F. COMPLIANT LEGS.

ALL CABINETS TO BE 34"H.

FINISH:

ALL CABINETS TO BE POWDER PAINTED #202 BRIGHTON WALNUT W/#094 HARMONY SAND LOOSE BOTTOMS AND INTERIOR SHELVES.

TOPS:

ALL P.O.S. COUNTER TOPS AND ELEVATED EDGE ON BREW STATIONS TO BE CRESASTONE "CHARMEL" QUARTZ.

ALL DRIVE THRU AND BACK WALL PREP COUNTER TOPS TO BE STAINLESS STEEL WITH 4" BACKSPASH AND NON DRIP, INVERTED "V" ON FRONT EDGE. ADD ON SIDE SPLASH IF APPLICABLE.

ALL BREW STATION TOPS TO BE STAINLESS STEEL WITH NON DRIP EDGE ON ALL FOUR SIDES. (FLAT ON BACK AND SIDES, INVERTED "V" ON FRONT)

Drawn	LM
Date	4-1-09
Sheet	1 OF 3
Ordering Number	9015012BP
Sheet Number	A1

DUNKIN' DONUTS
PC# 348015
195 NEWPORT AVE
QUINCY, MA

ROYSTON®

ROYSTON LLC ONE PICKROY ROAD JASPER, GA 30143 (770) 735-3456